


SMI 30014

REVISIONS			
NO.	DATE	DESCRIPTION	APPROVED

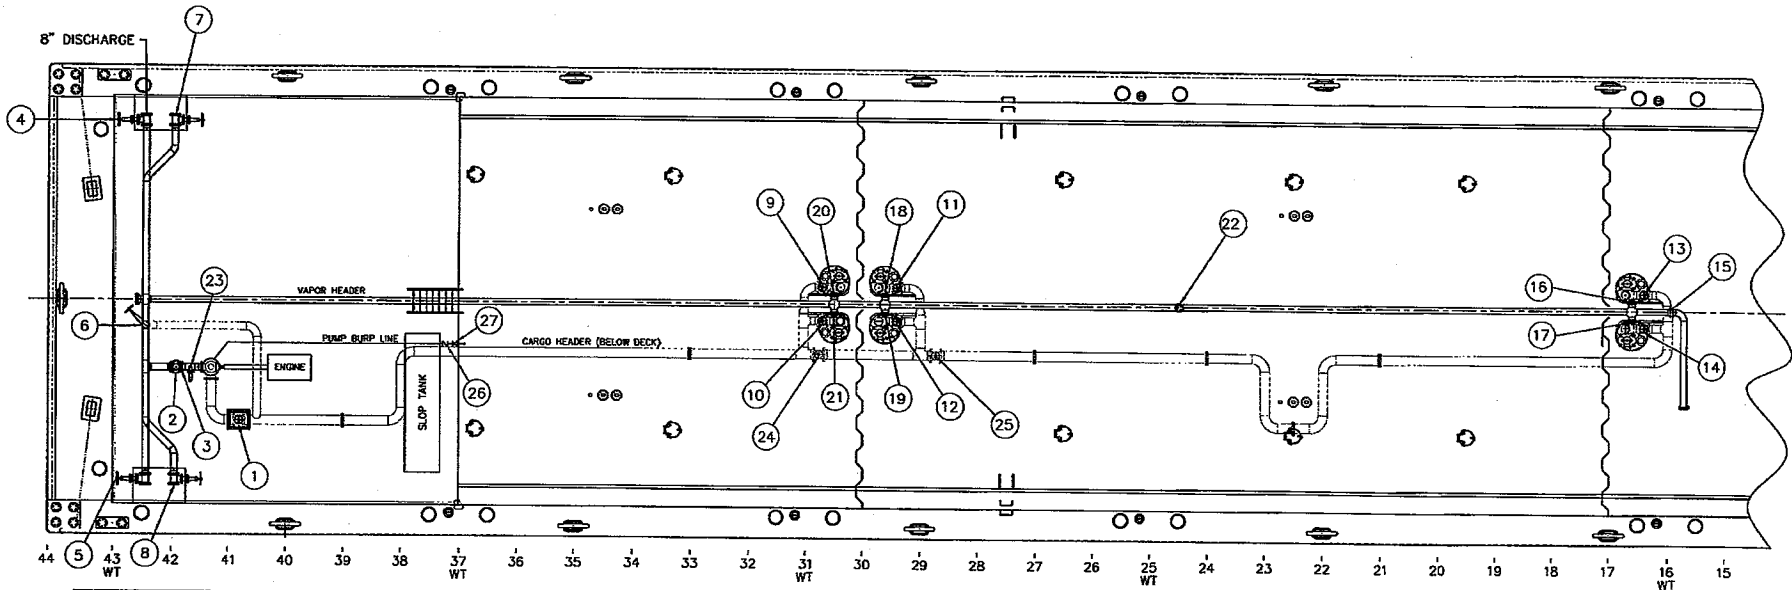

MAIN & BELOW DECK CARGO PIPING PLAN

1	CARGO PUMP SUCTION/BLOCK VALVE
2	CARGO PUMP DISCHARGE VALVE
3	CARGO PUMP DISCHARGE CK VALVE
4	PORT CARGO HEADER VALVE
5	STBD CARGO HEADER VALVE
6	CARGO LOADING VALVE
7	PORT VAPOR HEADER VALVE
8	STBD VAPOR HEADER VALVE
9	CARGO VALVE-TANK 3P
10	CARGO VALVE-TANK 3S
11	CARGO VALVE-TANK 2P
12	CARGO VALVE-TANK 2S
13	CARGO VALVE-TANK 1P
14	CARGO VALVE-TANK 1S
15	VAPOR HEADER STACK BLOCK VALVE
16	STRIPPING VALVE-TANK 1P
17	STRIPPING VALVE-TANK 1S
18	STRIPPING VALVE-TANK 2P
19	STRIPPING VALVE-TANK 2S
20	STRIPPING VALVE-TANK 3P
21	STRIPPING VALVE-TANK 3S
22	VAPOR HEADER PV VALVE
23	CARGO PUMP RELIEF VALVE
24	CARGO TANK HDR FWD BLOCK VALVE
25	CARGO TANK HDR AFT BLOCK VALVE
26	PUMP BURP LINE CK VALVE
27	PUMP BURP LINE TANK VALVE

	<small>THE DESIGN AND ALL INFORMATION CONTAINED HEREON ARE THE PROPERTY OF CONRAD SHIPYARD, L.L.C. A CONRAD INDUSTRIES, INC. COMPANY. ALL RIGHTS RESERVED. ANY REPRODUCTION OR TRANSMISSION OF THIS INFORMATION WITHOUT THE WRITTEN PERMISSION OF CONRAD SHIPYARD, L.L.C. IS STRICTLY PROHIBITED.</small>	
	237'-6" x 54' x 12'-0" DOUBLE SKIN TANK BARGE	
	VALVE LABEL PLATE DIAGRAM	
	SHEET NO. 890-XX	OF 1