


PORT

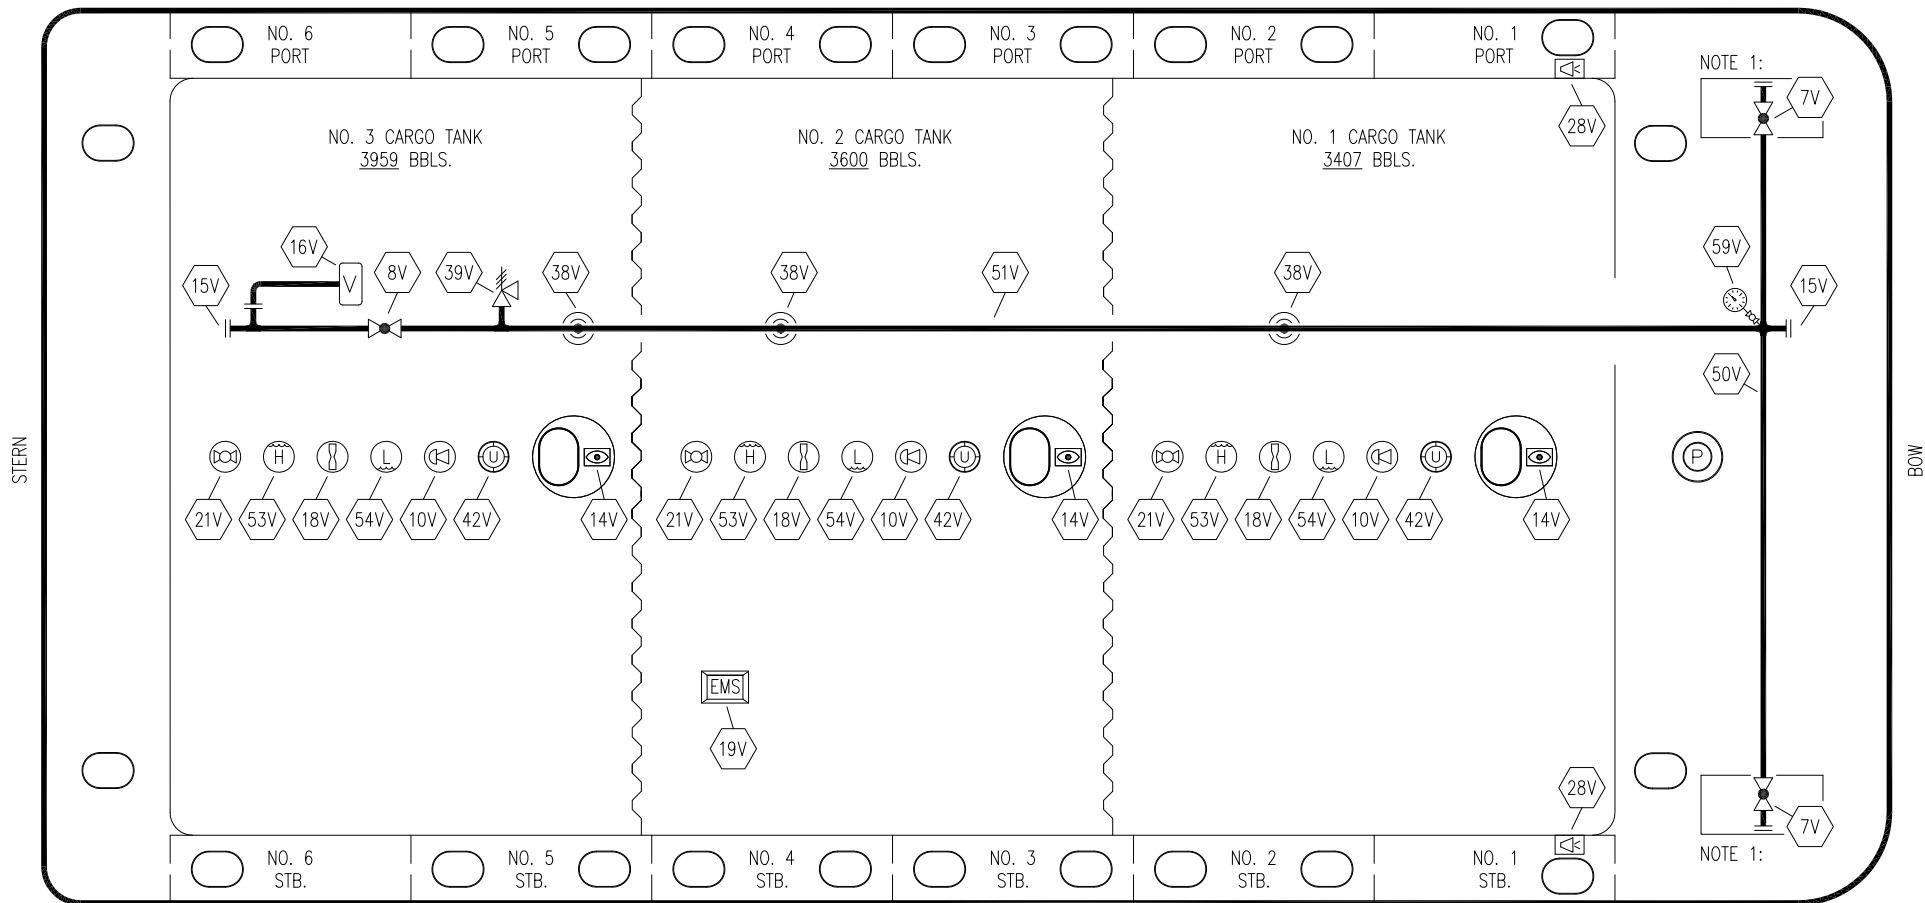

STARBOARD

NOTE 1: CONTAINMENT P&S

- | | | | |
|-----|----------------------------------|-----|-----------------------|
| NO | DESCRIPTION | NO | DESCRIPTION |
| 7V | 8" HEADER VALVE | 38V | 8" VAPOR PENETRATION |
| 8V | 8" VENT STACK VALVE | 39V | PRES/VAC RELIEF VALVE |
| 10V | HIGH LEVEL/OVERFILL ALARM | 42V | 8" ULLAGE HATCH |
| 14V | 5"x 11" SIGHT GLASS W/GAUGE TREE | 50V | 8" VAPOR HEADER |
| 15V | INSPECTION PORT | 51V | 8" VAPOR PIPELINE |
| 16V | 8" VAPOR VENT STACK | 53V | HIGH LEVEL GAUGE |
| 18V | 2" RESTRICTIVE GAUGE TUBE | 54V | LOW LEVEL GAUGE |
| 19V | EMERGENCY SHUTDOWN SYSTEM | 59V | PRESS/VAC GAUGE |
| 21V | 2" HERMETIC GAUGE | | ABOVE DECK PIPING |
| 28V | DOCK CONNECTION ALARM | | |

CARUTHERSVILLE SHIPYARD - EX: WBC 28

KIRBY INLAND MARINE


**VAPOR
PIPING FLOW DIAGRAM**

0	08/31/09	LT	RB	OF	APPROVED
REV.	DATE	BY	CHK	APP	REVISION DESCRIPTION

SCALE: NONE
PAGE: 2 OF 3

KIRBY 10528

REV. **0**

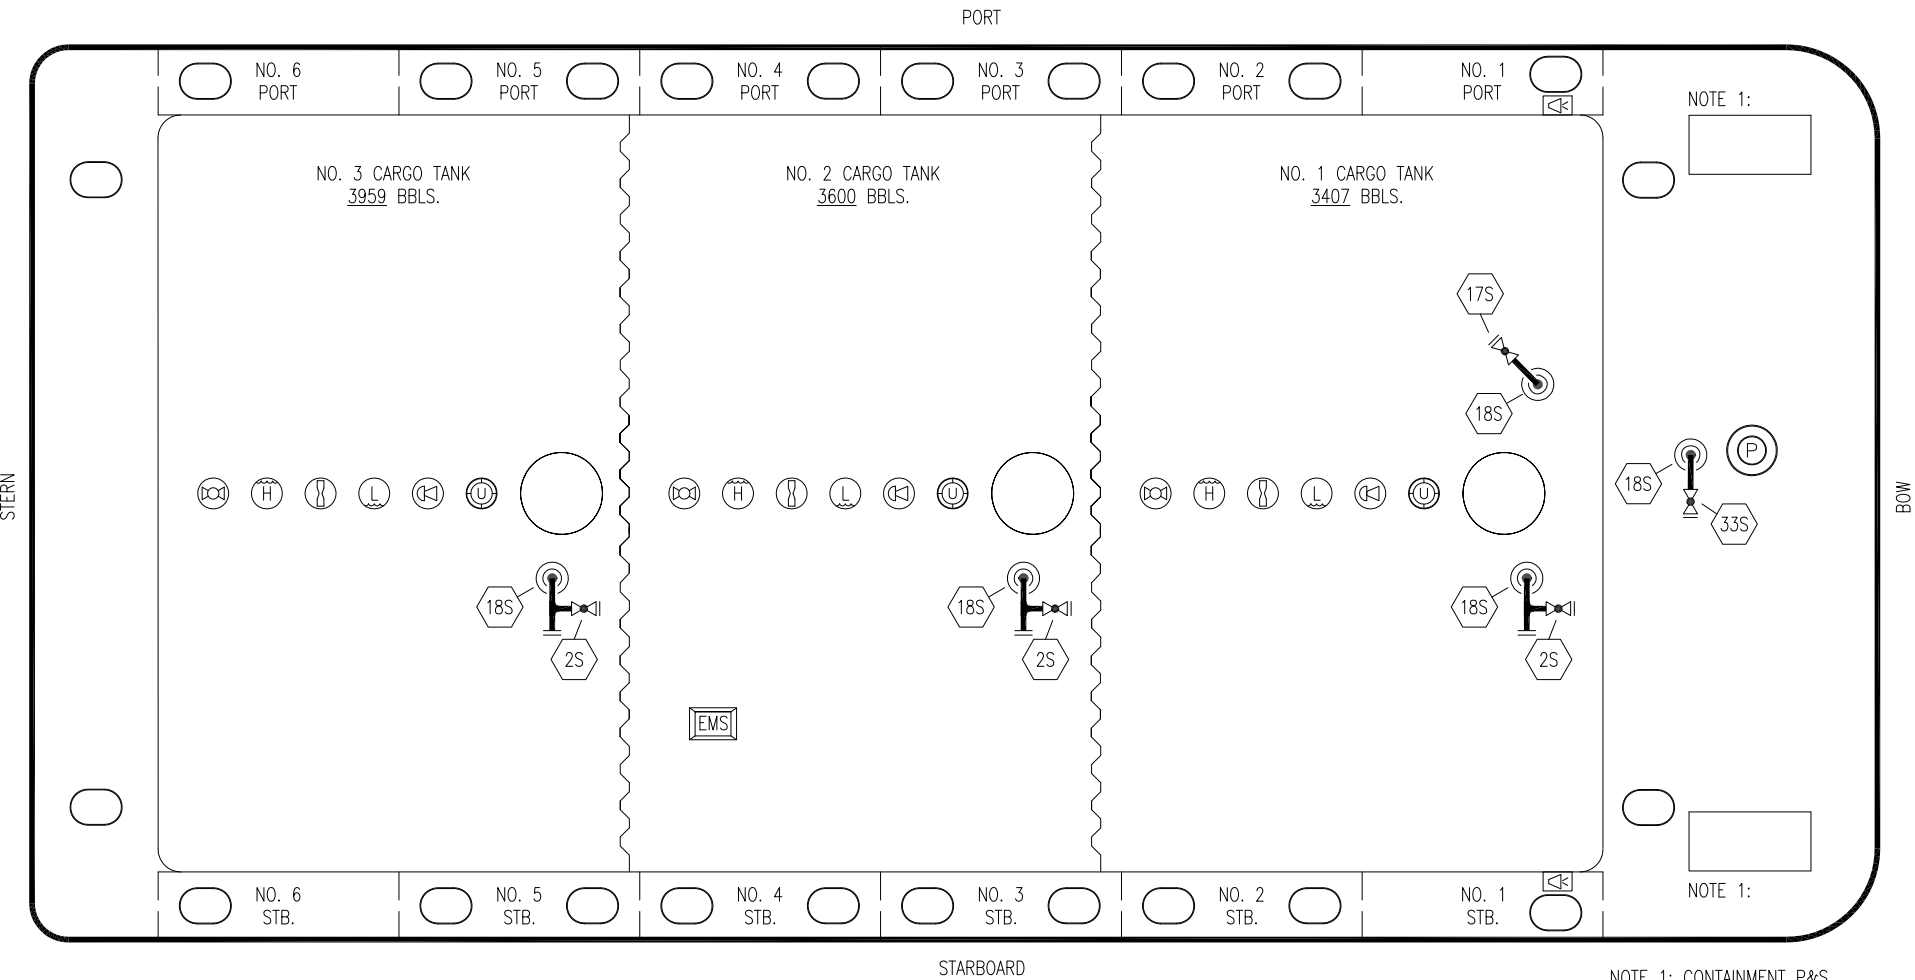

- NO DESCRIPTION
- 2S CARGO SUMP SUCTION VALVE
- 17S FORWARD CARGO TANK ISOLATION
- 18S STRIPPING DROP
- 33S PUMP WELL SUCTION VALVE
- ABOVE DECK PIPING

CARUTHERSVILLE SHIPYARD - EX: WBC 28

KIRBY INLAND MARINE						STRIPPING PIPING FLOW DIAGRAM	
0	08/31/09	LT	RB	OF	APPROVED	SCALE: NONE	KIRBY 10528
REV.	DATE	BY	CHK	APP	REVISION DESCRIPTION	PAGE: 3 OF 3	